


**ELEVATION SOUTH**

Scale 1 : 100

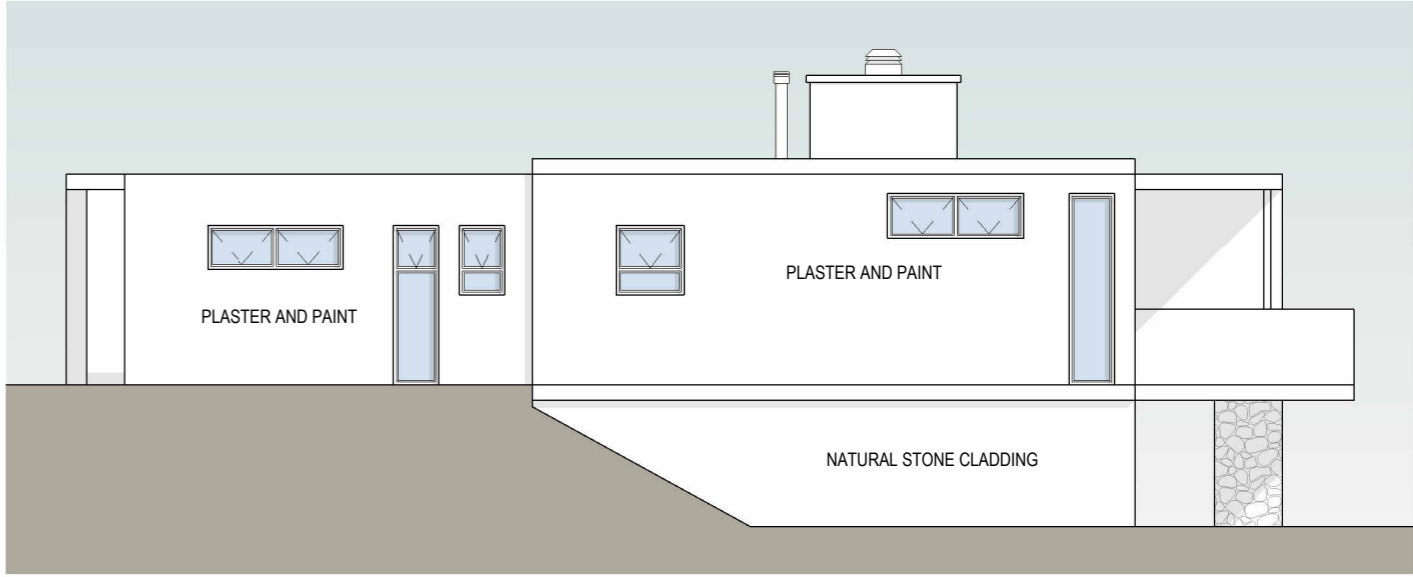


**ELEVATION WEST**

Scale 1 : 100



**ELEVATION NORTH**

Scale 1 : 100

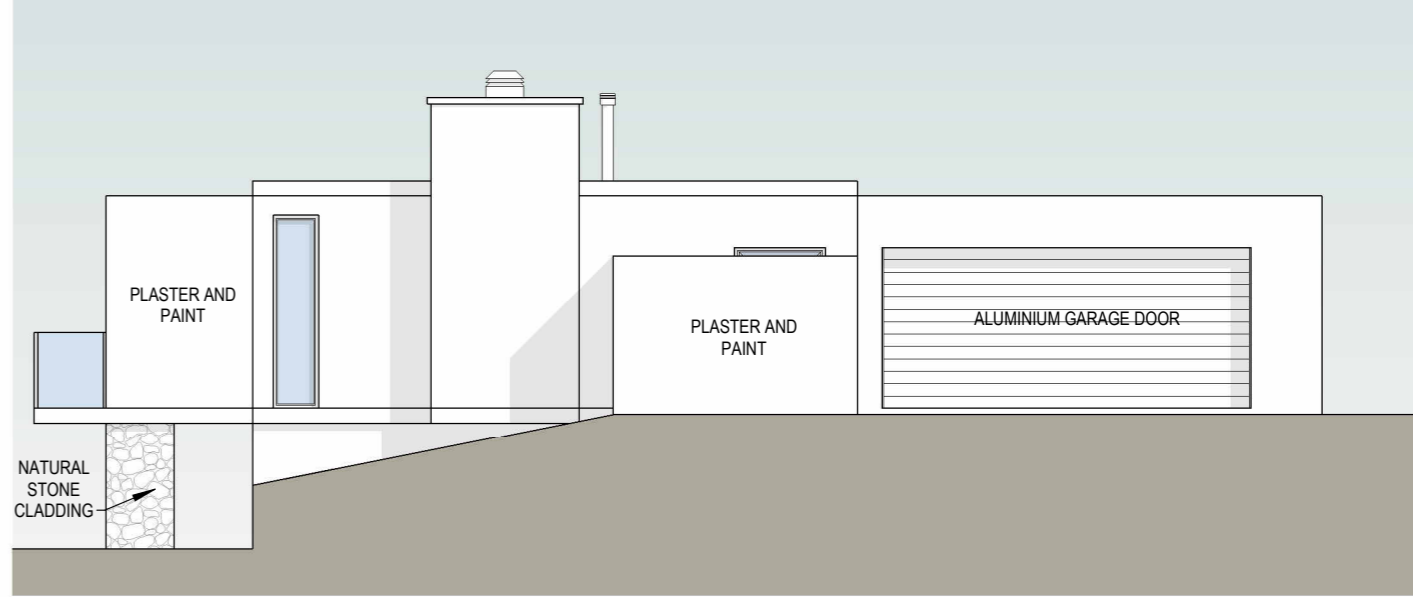

**ELEVATION EAST**

Scale 1 : 100

**ELEVATIONS - HOUSE TYPE Am**