

HEROLDS BAY COUNTRY ESTATE - HOUSE 001

Herolds Bay, George.
3 Bedroom House. (351m²)



Head Office:
First Floor, Unit 2,
Fairview Office Park,
Eastern Extension, George, 6529.

Contact: Izelle Weilbach
060 670 2120. izelle@studio-imw.com



Contact: Ansumarie Homann
072 463 6851. ansu@studio-imw.com

HEROLDS BAY COUNTRY ESTATE - HOUSE 001

Concept Development Sites.

[Design could be amended for layout on the following sites:]

Site Plan. Not to Scale.

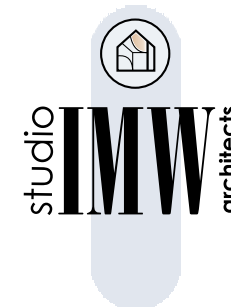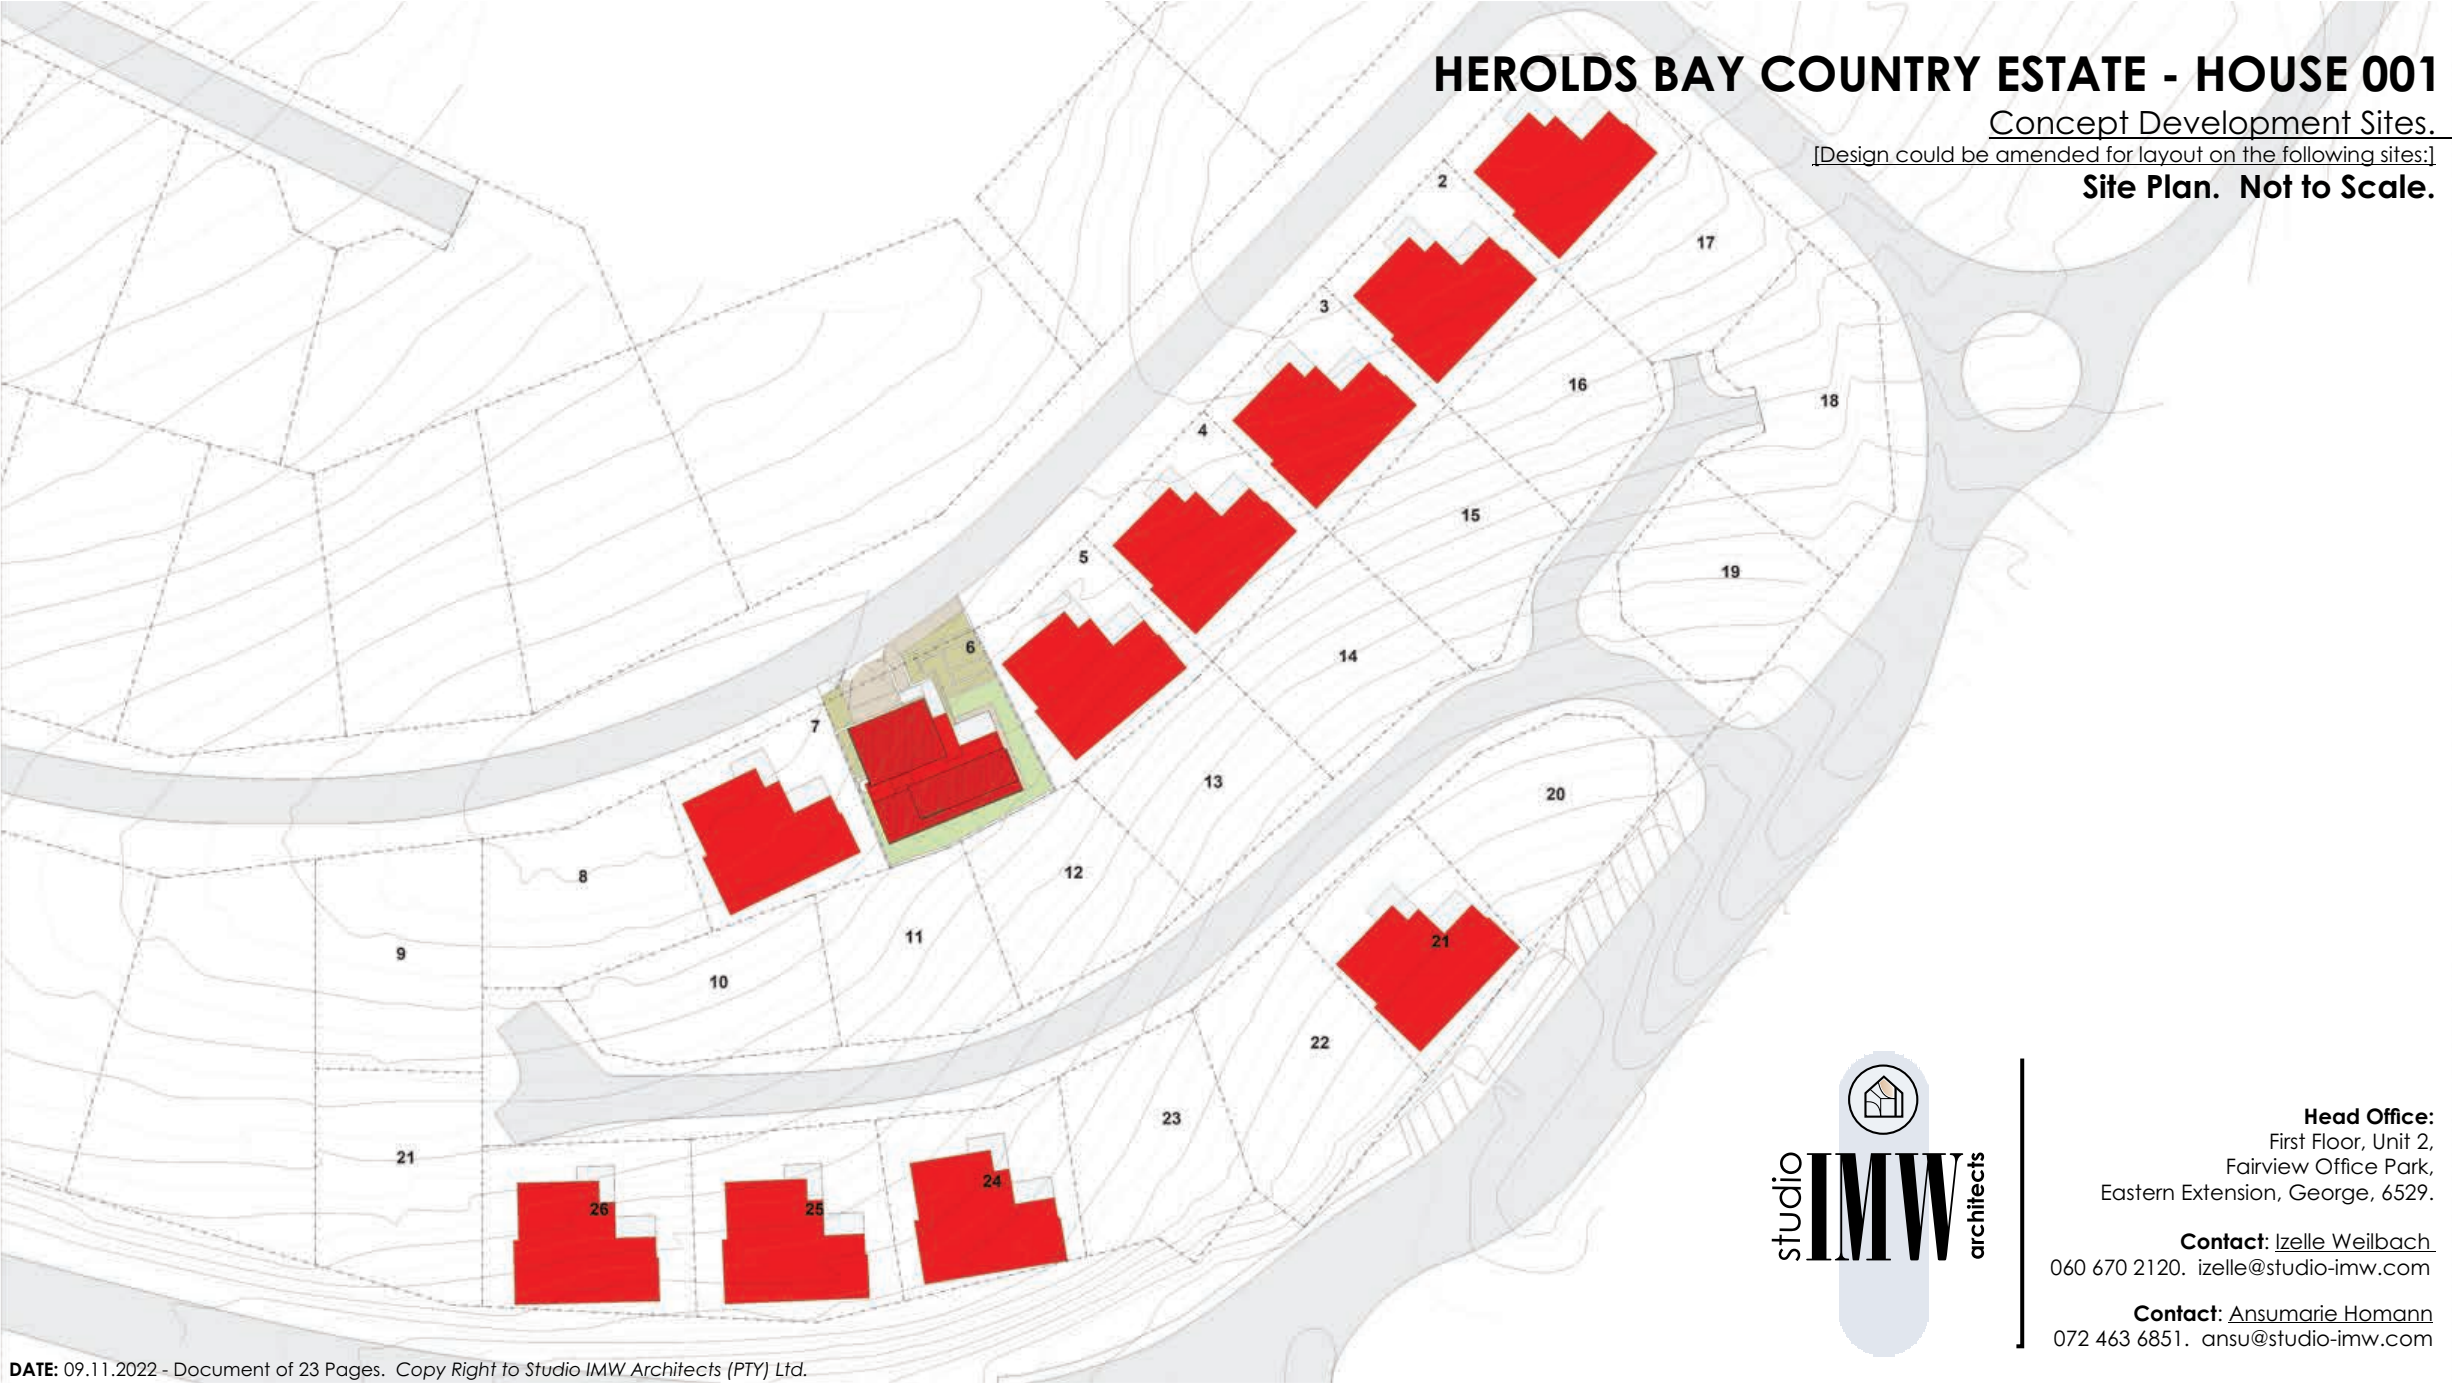

Head Office:
First Floor, Unit 2,
Fairview Office Park,
Eastern Extension, George, 6529.

Contact: Izelle Weilbach
060 670 2120. izelle@studio-imw.com


Contact: Ansumarie Homann
072 463 6851. ansu@studio-imw.com

HEROLDS BAY COUNTRY ESTATE - HOUSE 001

Lower Ground Floor Plan. Not to Scale.
133 m².
(Bruto Area incl. walls)



Ground Floor Plan. Not to Scale.
188 m².
(Bruto Area incl. walls)

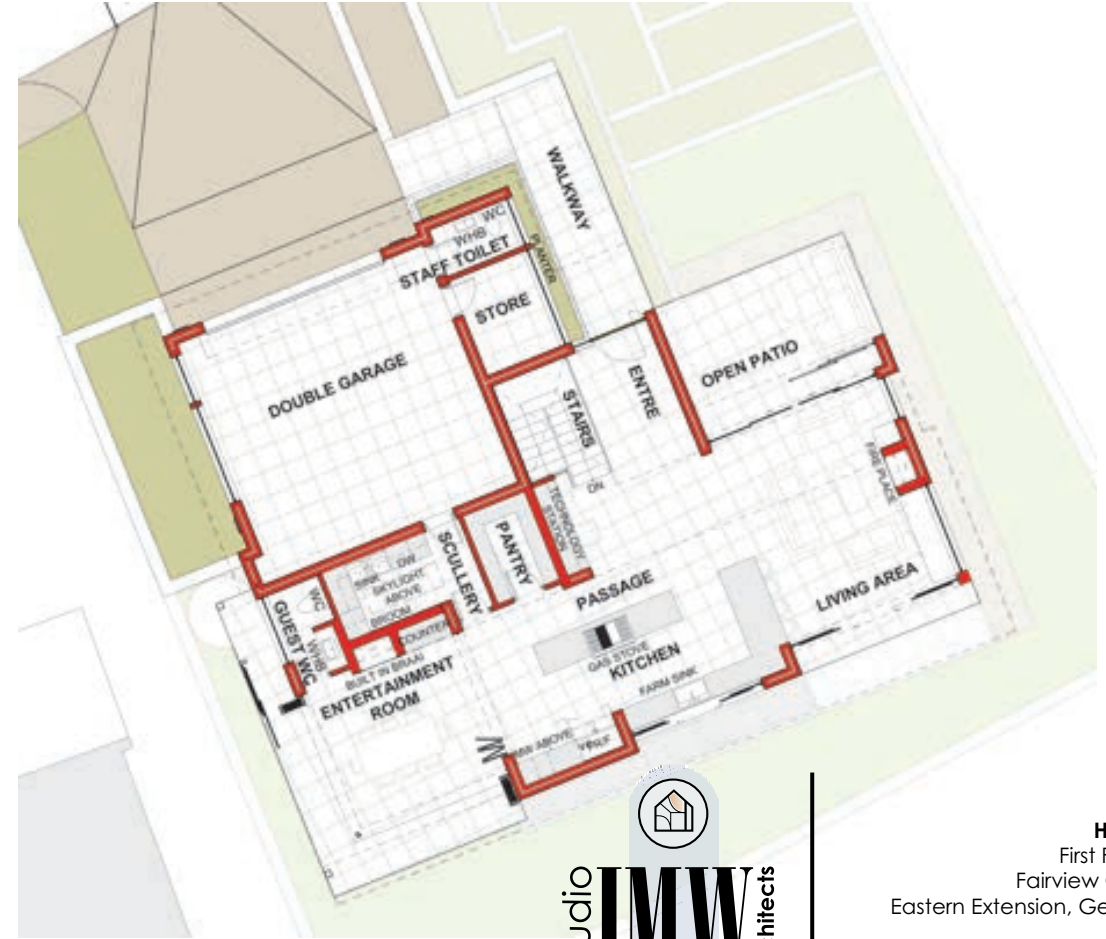

Head Office:
First Floor, Unit 2,
Fairview Office Park,
Eastern Extension, George, 6529.

Contact: [Izelle Weilbach](mailto:izelle@studio-imw.com)
060 670 2120. izelle@studio-imw.com

Contact: [Ansumarie Homann](mailto:ansu@studio-imw.com)
072 463 6851. ansu@studio-imw.com



Seven



Head Office:
First Floor, Unit 2,
Fairview Office Park,
Eastern Extension, George, 6529.

Contact: Izelle Weilbach
060 670 2120. izelle@studio-imw.com

Contact: Ansumarie Homann
072 463 6851. ansu@studio-imw.com



Head Office:
First Floor, Unit 2,
Fairview Office Park,
Eastern Extension, George, 6529.

Contact: Izelle Weillbach
060 670 2120. izelle@studio-imw.com

Contact: Ansumarie Homann
072 463 6851. ansu@studio-imw.com



Head Office:
First Floor, Unit 2,
Fairview Office Park,
Eastern Extension, George, 6529.

Contact: Izelle Weillbach
060 670 2120. izelle@studio-imw.com

Contact: Ansumarie Homann
072 463 6851. ansu@studio-imw.com



Head Office:
First Floor, Unit 2,
Fairview Office Park,
Eastern Extension, George, 6529.

Contact: Izelle Weilbach
060 670 2120. izelle@studio-imw.com

Contact: Ansumarie Homann
072 463 6851. ansu@studio-imw.com



Head Office:
First Floor, Unit 2,
Fairview Office Park,
Eastern Extension, George, 6529.

Contact: Izelle Weilbach
060 670 2120. izelle@studio-imw.com

Contact: Ansumarie Homann
072 463 6851. ansu@studio-imw.com



Head Office:
First Floor, Unit 2,
Fairview Office Park,
Eastern Extension, George, 6529.

Contact: Izelle Weilbach
060 670 2120. izelle@studio-imw.com

Contact: Ansumarie Homann
072 463 6851. ansu@studio-imw.com



Head Office:
First Floor, Unit 2,
Fairview Office Park,
Eastern Extension, George, 6529.

Contact: Izelle Weilbach
060 670 2120, izelle@studio-imw.com

Contact: Ansumarie Homann
072 463 6851, ansu@studio-imw.com



Head Office:
First Floor, Unit 2,
Fairview Office Park,
Eastern Extension, George, 6529.

Contact: Izelle Weilbach
060 670 2120. izelle@studio-imw.com

Contact: Ansumarie Homann
072 463 6851. ansu@studio-imw.com



Head Office:
First Floor, Unit 2,
Fairview Office Park,
Eastern Extension, George, 6529.

Contact: Izelle Weilbach
060 670 2120. izelle@studio-imw.com

Contact: Ansumarie Homann
072 463 6851. ansu@studio-imw.com



Head Office:
First Floor, Unit 2,
Fairview Office Park,
Eastern Extension, George, 6529.

Contact: Izelle Weilbach
060 670 2120. izelle@studio-imw.com

Contact: Ansumarie Homann
072 463 6851. ansu@studio-imw.com



studio **IMW** architects

Head Office:
First Floor, Unit 2,
Fairview Office Park,
Eastern Extension, George, 6529.

Contact: Izelle Weilbach
060 670 2120. izelle@studio-imw.com

Contact: Ansumarie Homann
072 463 6851. ansu@studio-imw.com



studio
IMW
architects

Head Office:
First Floor, Unit 2,
Fairview Office Park,
Eastern Extension, George, 6529.

Contact: Izelle Weillbach
060 670 2120. izelle@studio-imw.com

Contact: Ansumarie Homann
072 463 6851. ansu@studio-imw.com



Head Office:
First Floor, Unit 2,
Fairview Office Park,
Eastern Extension, George, 6529.

Contact: Izelle Weillbach
060 670 2120. izelle@studio-imw.com

Contact: Ansumarie Homann
072 463 6851. ansu@studio-imw.com



Head Office:
First Floor, Unit 2,
Fairview Office Park,
Eastern Extension, George, 6529.

Contact: Izelle Weillbach
060 670 2120. izelle@studio-imw.com

Contact: Ansumarie Homann
072 463 6851. ansu@studio-imw.com



Head Office:
First Floor, Unit 2,
Fairview Office Park,
Eastern Extension, George, 6529.

Contact: Izelle Weilbach
060 670 2120. izelle@studio-imw.com

Contact: Ansumarie Homann
072 463 6851. ansu@studio-imw.com



Head Office:
First Floor, Unit 2,
Fairview Office Park,
Eastern Extension, George, 6529.

Contact: Izelle Weilbach
060 670 2120. izelle@studio-imw.com

Contact: Ansumarie Homann
072 463 6851. ansu@studio-imw.com



Head Office:
First Floor, Unit 2,
Fairview Office Park,
Eastern Extension, George, 6529.

Contact: Izelle Weillbach
060 670 2120. izelle@studio-imw.com

Contact: Ansumarie Homann
072 463 6851. ansu@studio-imw.com



Head Office:
First Floor, Unit 2,
Fairview Office Park,
Eastern Extension, George, 6529.

Contact: Izelle Weilbach
060 670 2120. izelle@studio-imw.com

Contact: Ansumarie Homann
072 463 6851. ansu@studio-imw.com



Head Office:
First Floor, Unit 2,
Fairview Office Park,
Eastern Extension, George, 6529.

Contact: Izelle Weillbach
060 670 2120. izelle@studio-imw.com

Contact: Ansumarie Homann
072 463 6851. ansu@studio-imw.com



Head Office:
First Floor, Unit 2,
Fairview Office Park,
Eastern Extension, George, 6529.

Contact: Izelle Weilbach
060 670 2120. izelle@studio-imw.com

Contact: Ansumarie Homann
072 463 6851. ansu@studio-imw.com



Head Office:
First Floor, Unit 2,
Fairview Office Park,
Eastern Extension, George, 6529.

Contact: Izelle Weilbach
060 670 2120. izelle@studio-imw.com

Contact: Ansumarie Homann
072 463 6851. ansu@studio-imw.com



Head Office:
First Floor, Unit 2,
Fairview Office Park,
Eastern Extension, George, 6529.

Contact: Izelle Weilbach
060 670 2120. izelle@studio-imw.com

Contact: Ansumarie Homann
072 463 6851. ansu@studio-imw.com



Head Office:
First Floor, Unit 2,
Fairview Office Park,
Eastern Extension, George, 6529.

Contact: Izelle Weilbach
060 670 2120. izelle@studio-imw.com

Contact: Ansumarie Homann
072 463 6851. ansu@studio-imw.com